

CO-OP MINING CO.
HUNTINGTON, UTAH

SURFACE FACILITIES

SCALE:
1" = 50'


DRAWN BY:
C. Reynolds

DATE:
6-25-01

BEAR CANYON

PLATE 5-2F

REV.	DATE	REMARKS	APPR.
1	6/25/01	WHR surface facilities added (SR98-1)	7/03/01
2	8/01/02	Changed name from 2-4F to 5-2F	
3			
4			
5			
6			
7			
8			
9			
10			

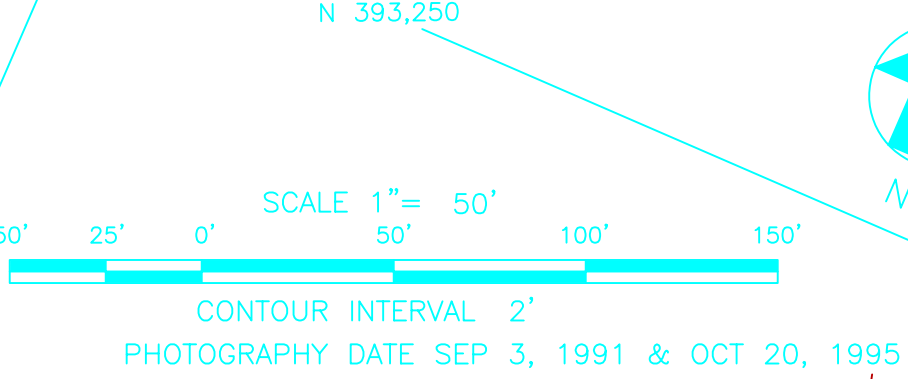

PERMIT BOUNDARY

DISTURBED AREA

PRE-1977 DISTURBANCE

CULVERTS

CONTOUR LINE

UNPAVED ROADS

SECTION LINE

SEE PLATES 7-1 FOR HYDROLOGY

PAVEMENT

WATER LINES

DRAINAGE

POWER POLES

STREAM BUFFER ZONE MARKERS

